




Légende des niveaux marins

- niveau marée +2,42mNGM-PMVEE
- niveau marée -1,78mNGM-BMVEE
- niveau marée -0,23mNGM-mi-marée
- isobatte -4,5mNGM

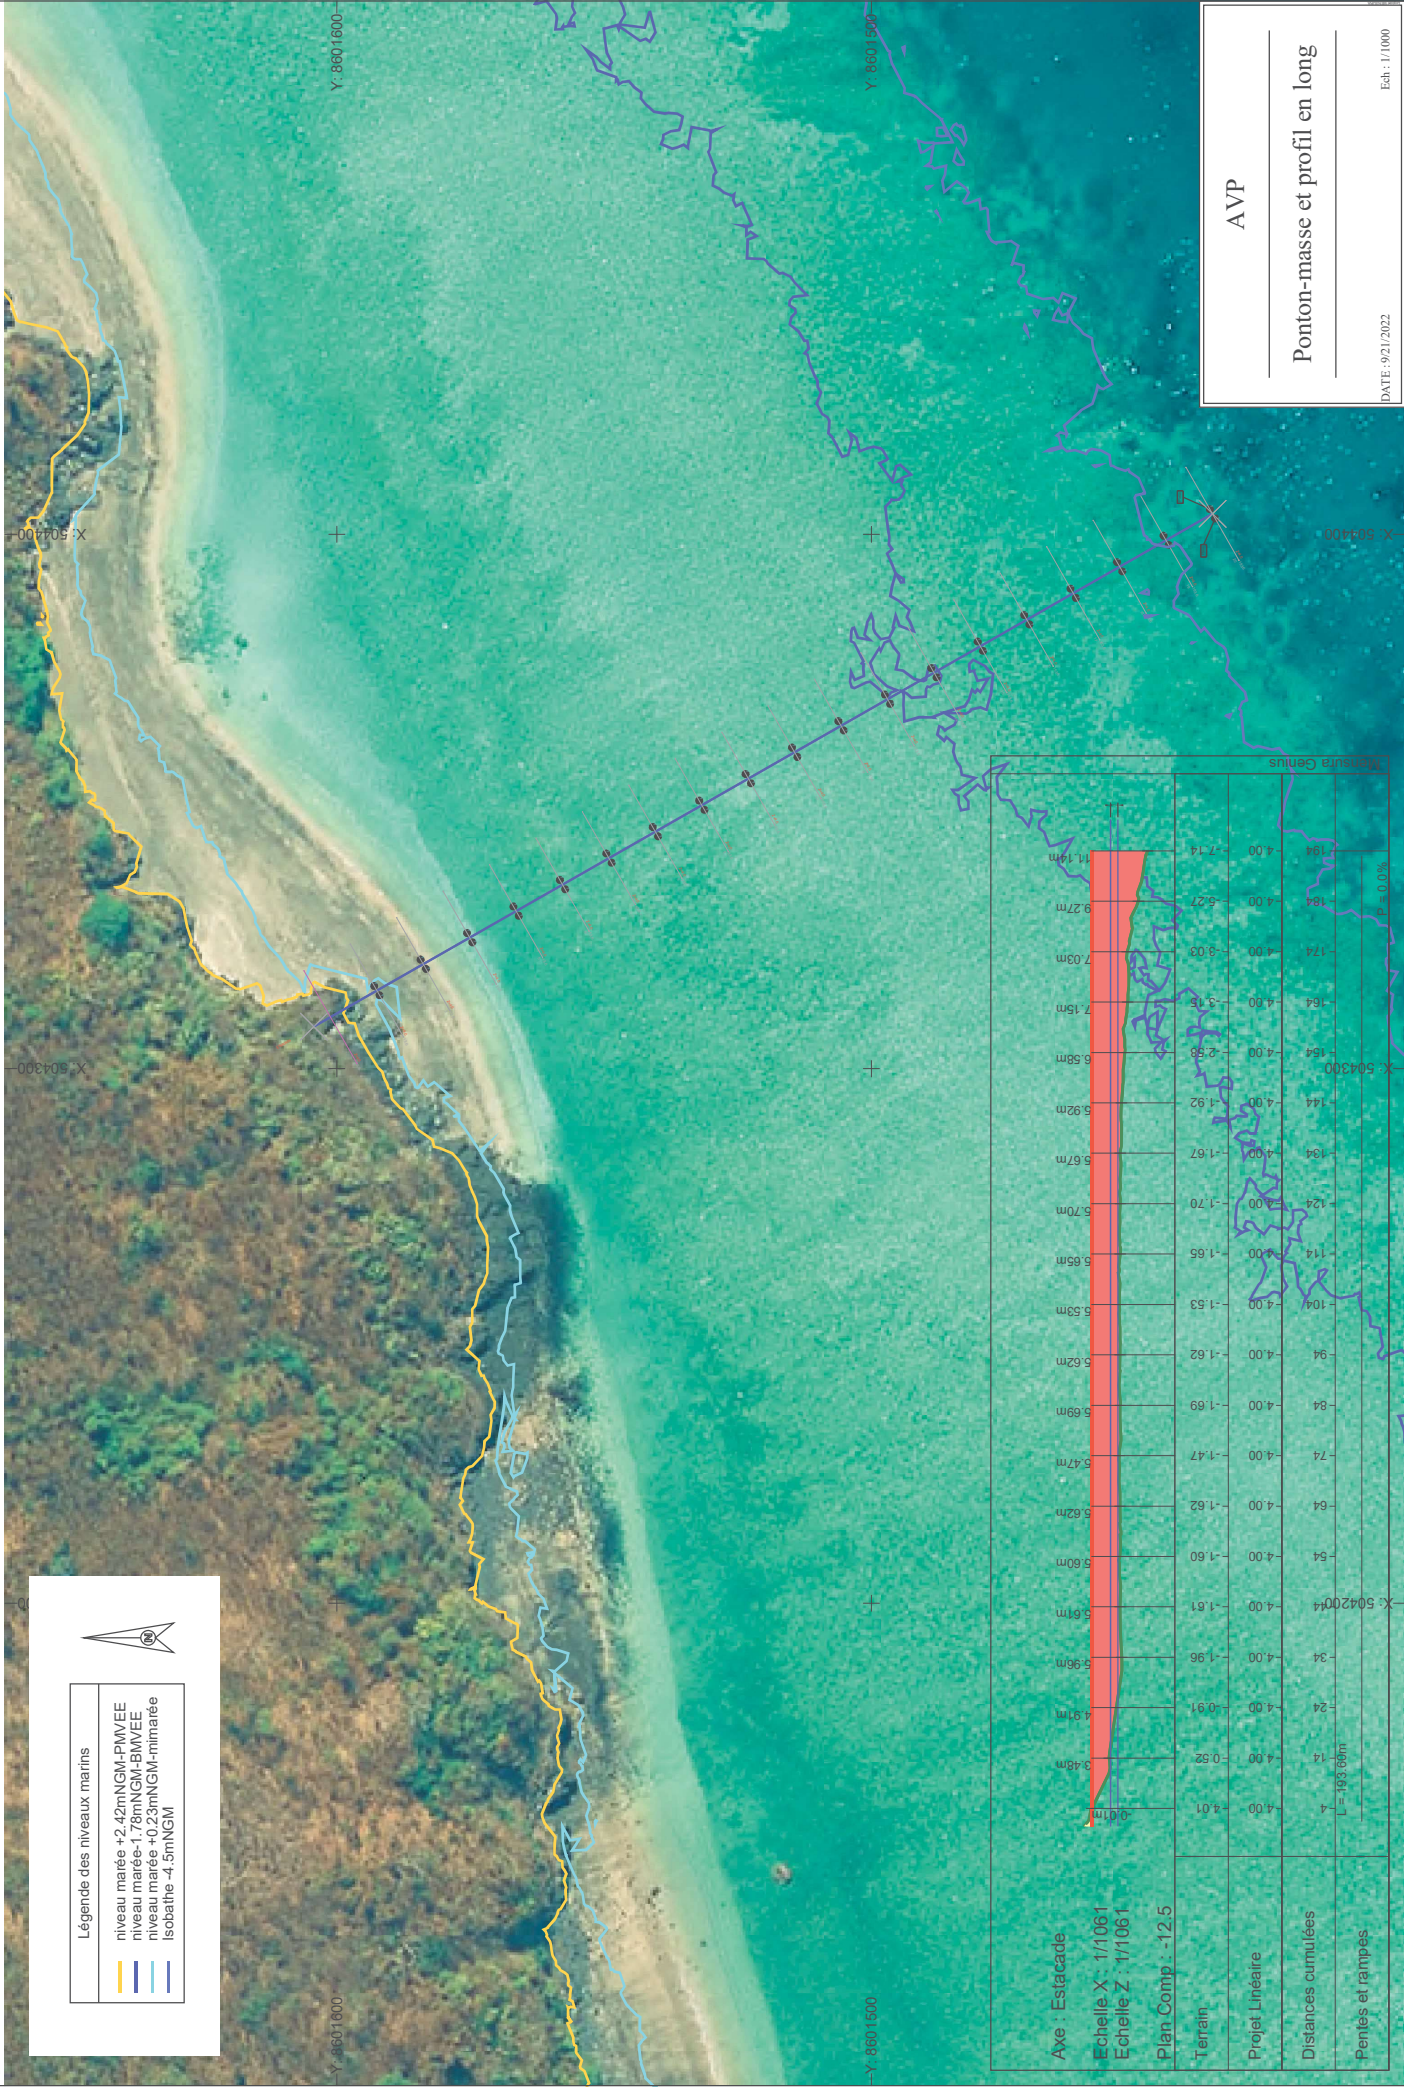

Axe : Estacade  
 Echelle X : 1/1061  
 Echelle Z : 1/1061  
 Plan Comp. : -12.5

Terrain	Projet Linéaire	Distances cumulées	Pentes et rampes
114	0.01m	4.00	4
114	0.82	4.00	14
114	0.91	4.00	24
114	1.96	4.00	34
114	1.81	4.00	44
114	1.60	4.00	54
114	1.62	4.00	64
114	1.62	4.00	74
114	1.47	4.00	84
114	1.69	4.00	94
114	1.62	4.00	104
114	1.53	4.00	114
114	1.70	4.00	124
114	1.07	4.00	134
114	1.92	4.00	144
114	2.58	4.00	154
114	3.75	4.00	164
114	7.15m	4.00	174
114	7.03m	4.00	184
114	6.27m	4.00	194
114	7.14m	4.00	204

**AVP**

**Ponton-masse et profil en long**

DATE : 9/21/2022

Ech. : 1/1000